


# WB-350F

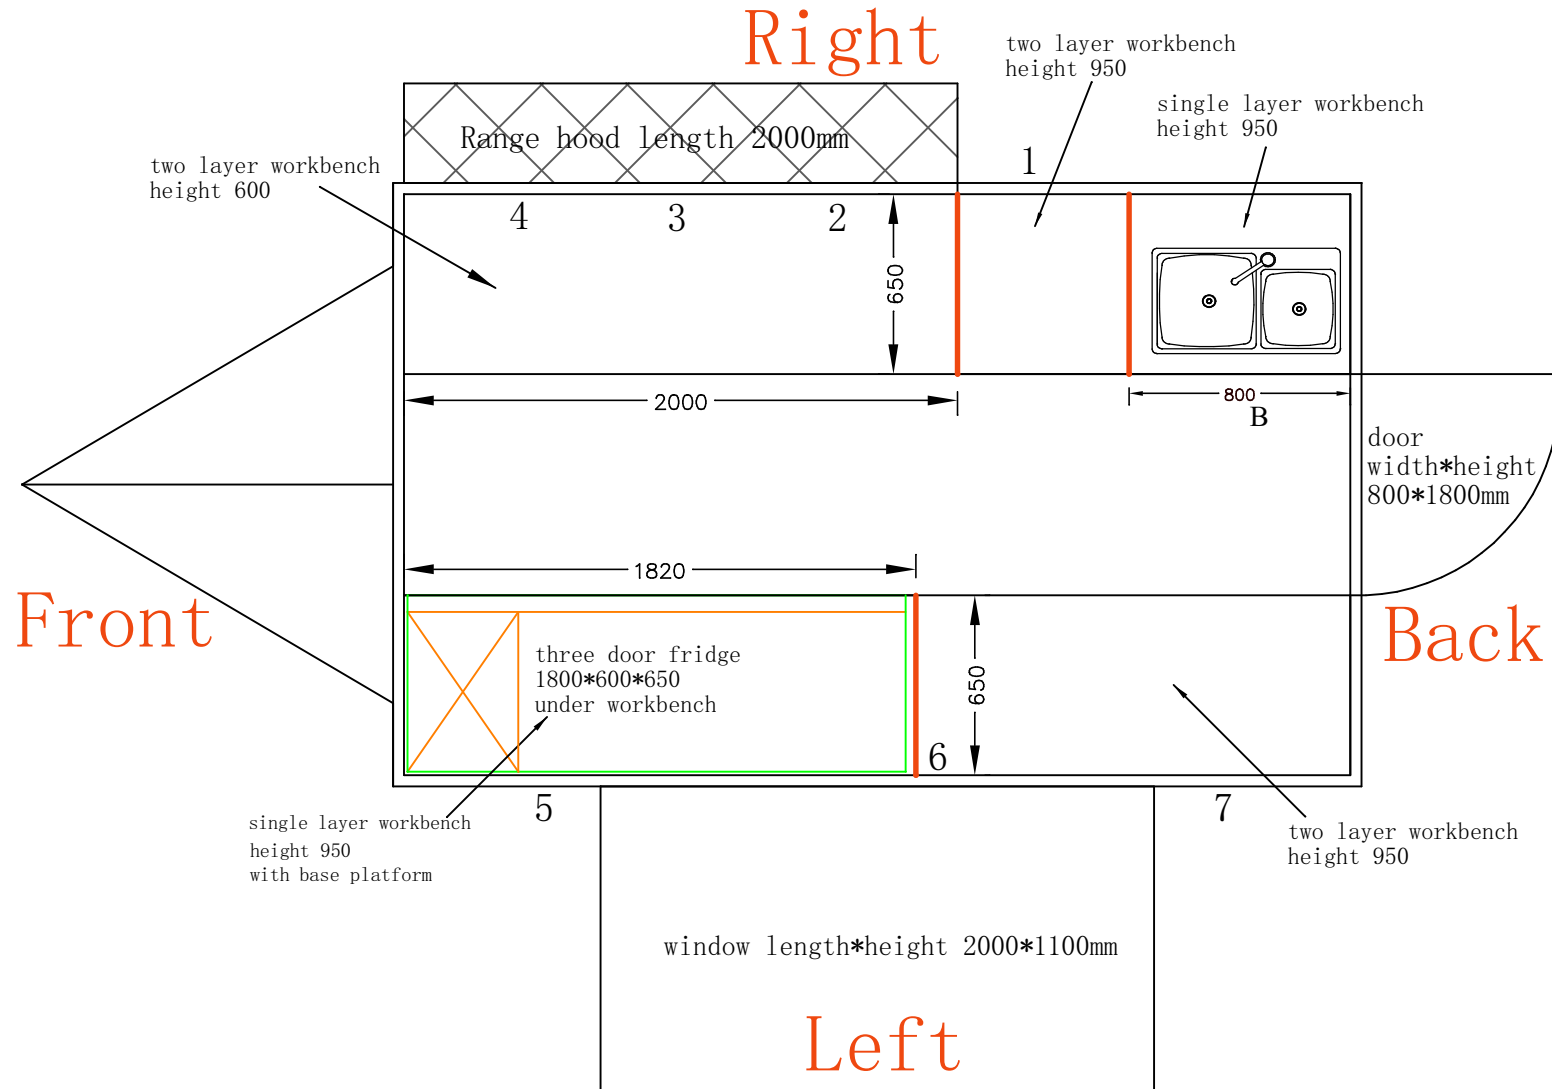

- 1,2,3,4,5,6,7 socket, No. 3 high power 5KW socket
- 2,3,4,6 under workbench
- 1,5,7 above workbench
- B floor drain