


WB-400F

Right

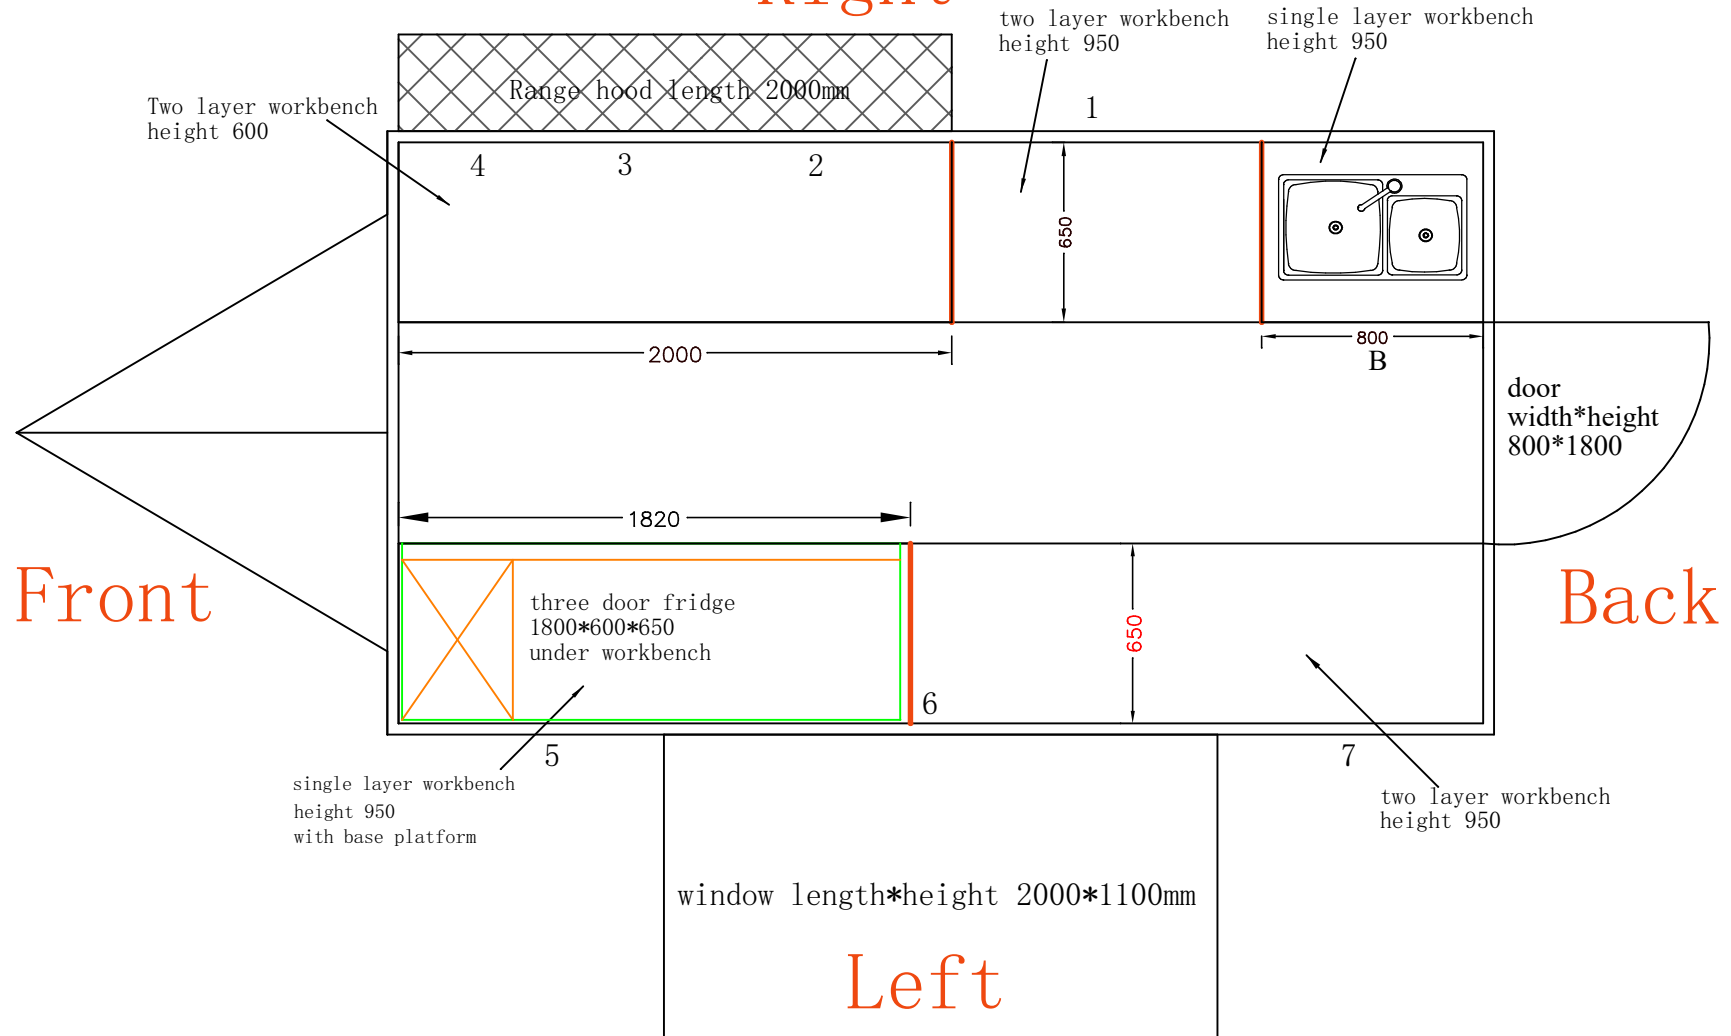

1,2,3,4,5,6,7 socket, No. 3 high power 5KW socket
2,3,4,6 under workbench
1,5,7 above workbench
B floor drain